


COMPOSITE MAP OF
UNITY
NEW HAMPSHIRE

SCALE: 1" = 1600'

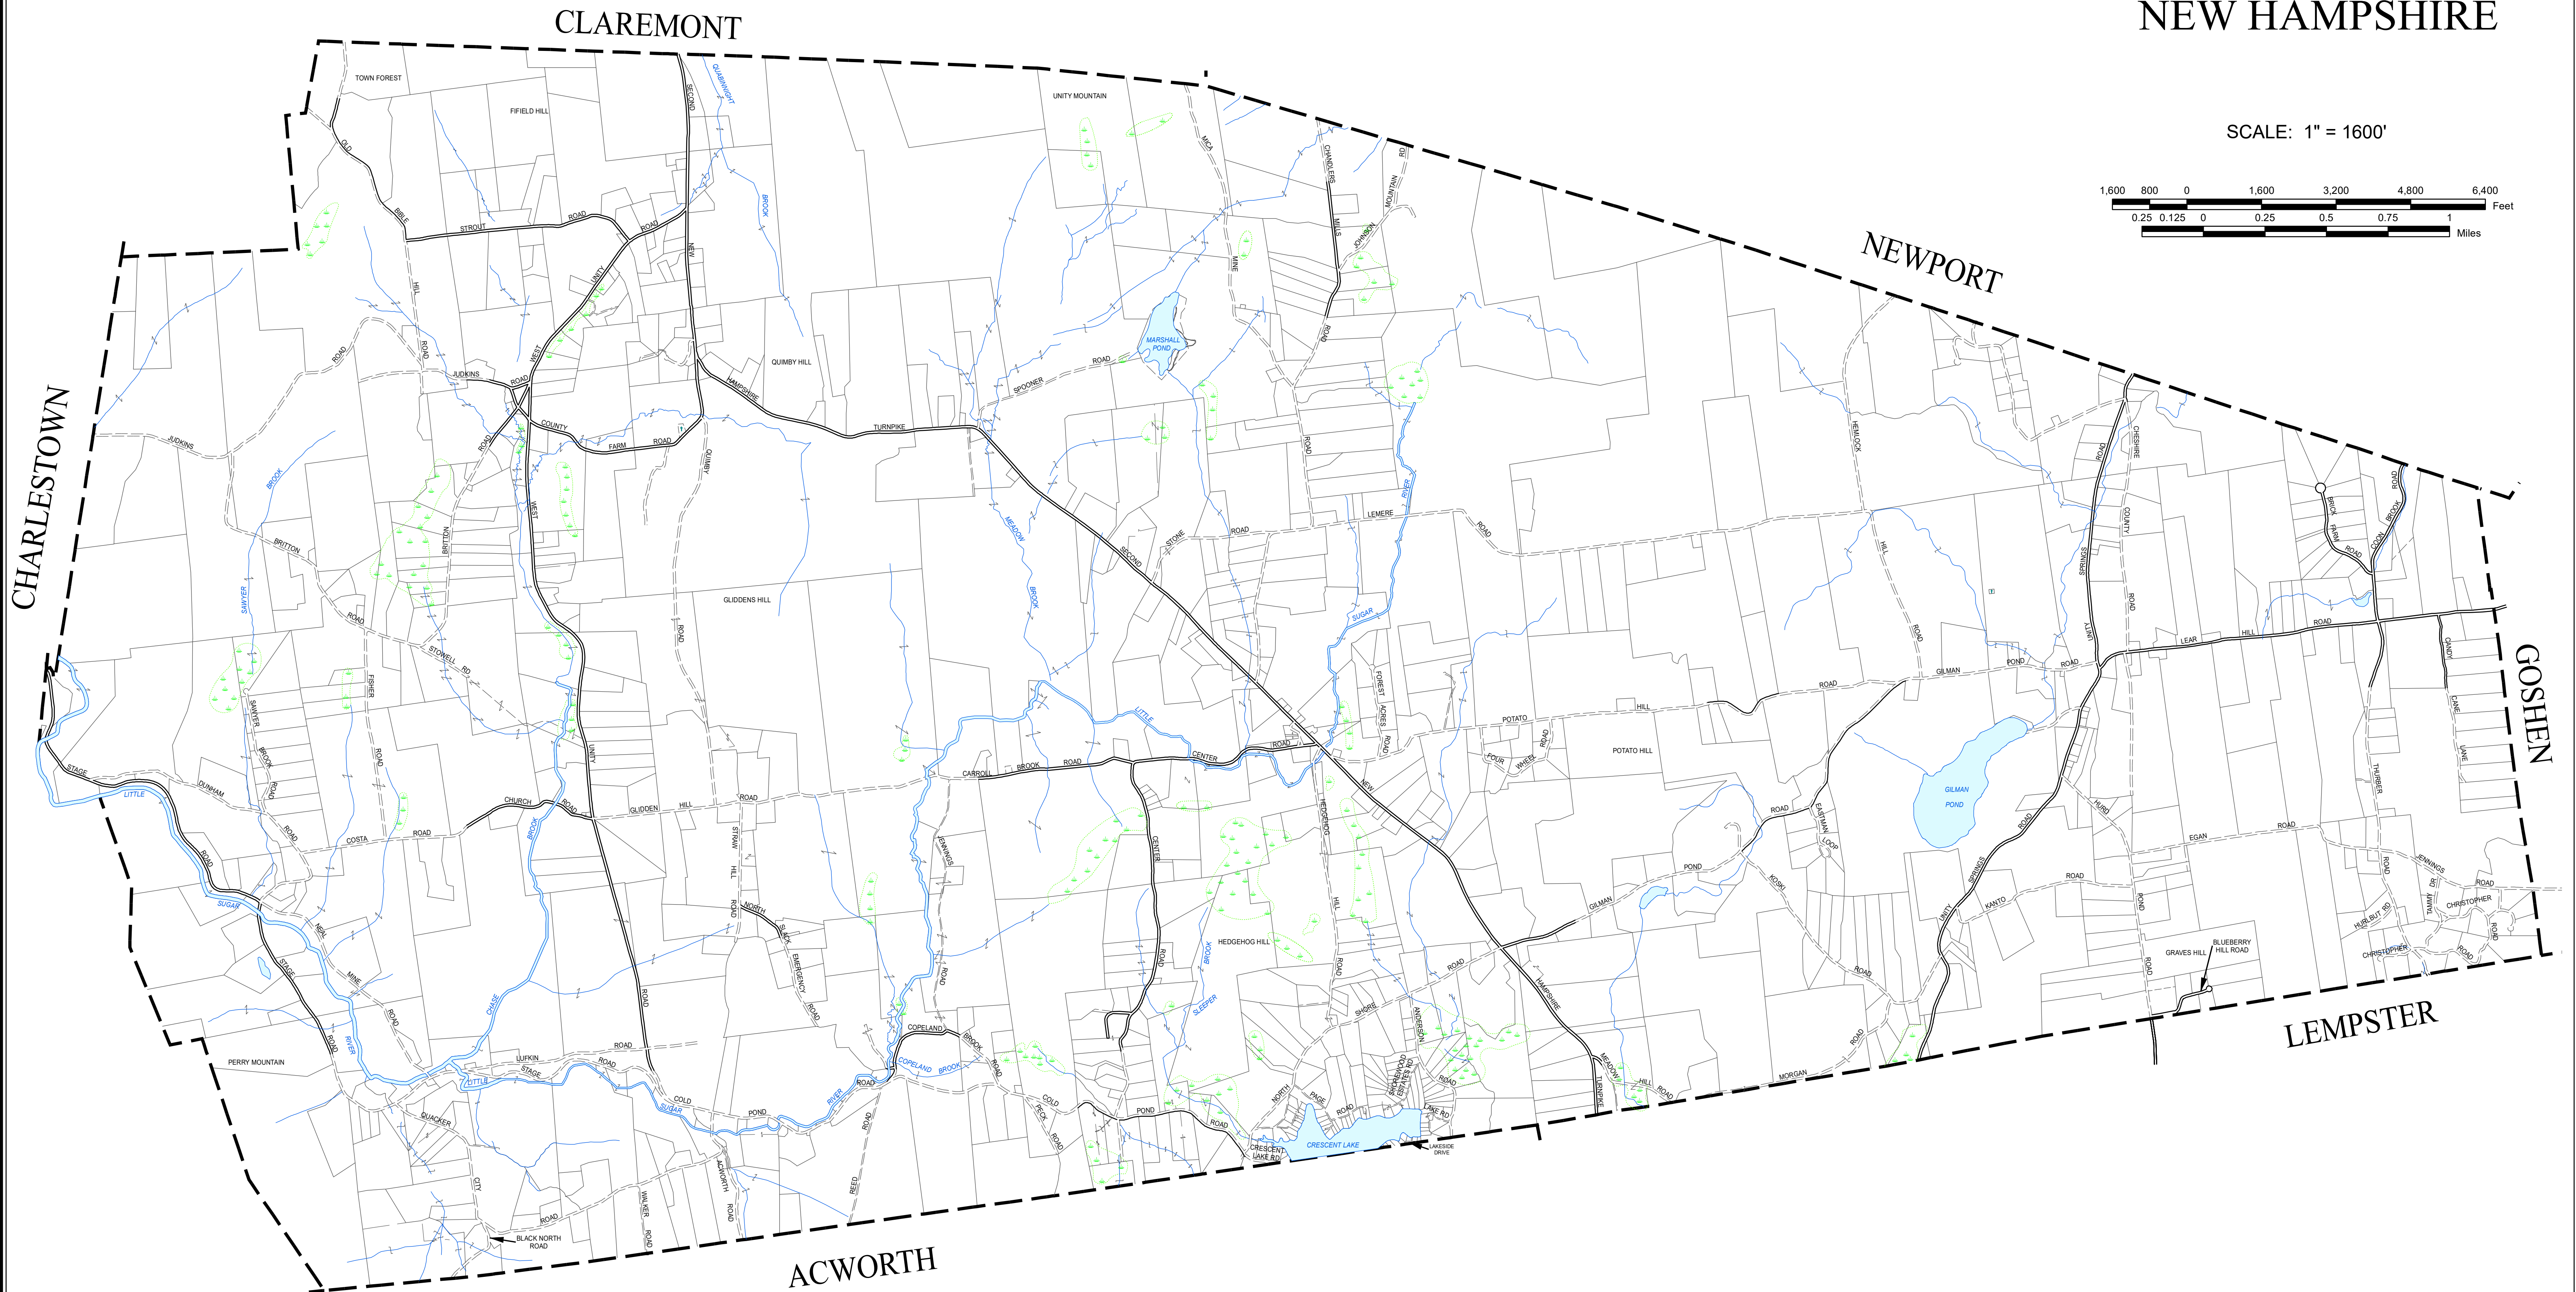

LEGEND

- | | | | |
|-------|------------------|-------|------------------|
| — | PROPERTY LINE | — | ROAD |
| — | COMMON OWNERSHIP | - - - | SECONDARY ROAD |
| — | TRAIL | — | PRIVATE ROAD |
| — | WATER | - - - | RIGHT OF WAY |
| - - - | TOWN LINE | — | WETLAND BOUNDARY |

NOTES

THIS MAP IS BASED ON THE TOWN OF UNITY,
NEW HAMPSHIRE PROPERTY MAPS, REVISED
& REPRINTED BY CAI TECHNOLOGIES.
IT IS INTENDED FOR REFERENCE AND PLANNING PURPOSES ONLY.
PROPERTY LINES CURRENT TO APRIL 1, 2020

PRODUCED BY



11 PLEASANT STREET, LITTLETON, NH 03561
800.322.4540 - WWW.CAI-TECH.COM